

Base Map

Retreatment Bituminous Macadam

Skinny Mix Concrete

Bituminous Seal Gravel

Cold Plane and
Bituminous Concrete

Concrete

Bituminous Macadam

Plant Mix

Reclaimed Base and
Bituminous Concrete

Route Log and Progress Chart

Please Note: Errors and Omissions May Exist. Contact the VTrans Mapping Section with questions or concerns.

Page Total Mileage: 4.420 mi


DRAFT

DISTRICT TOWN ROUTE VT-16 HARDWICK

Page Total Mileage: 4.42 mi





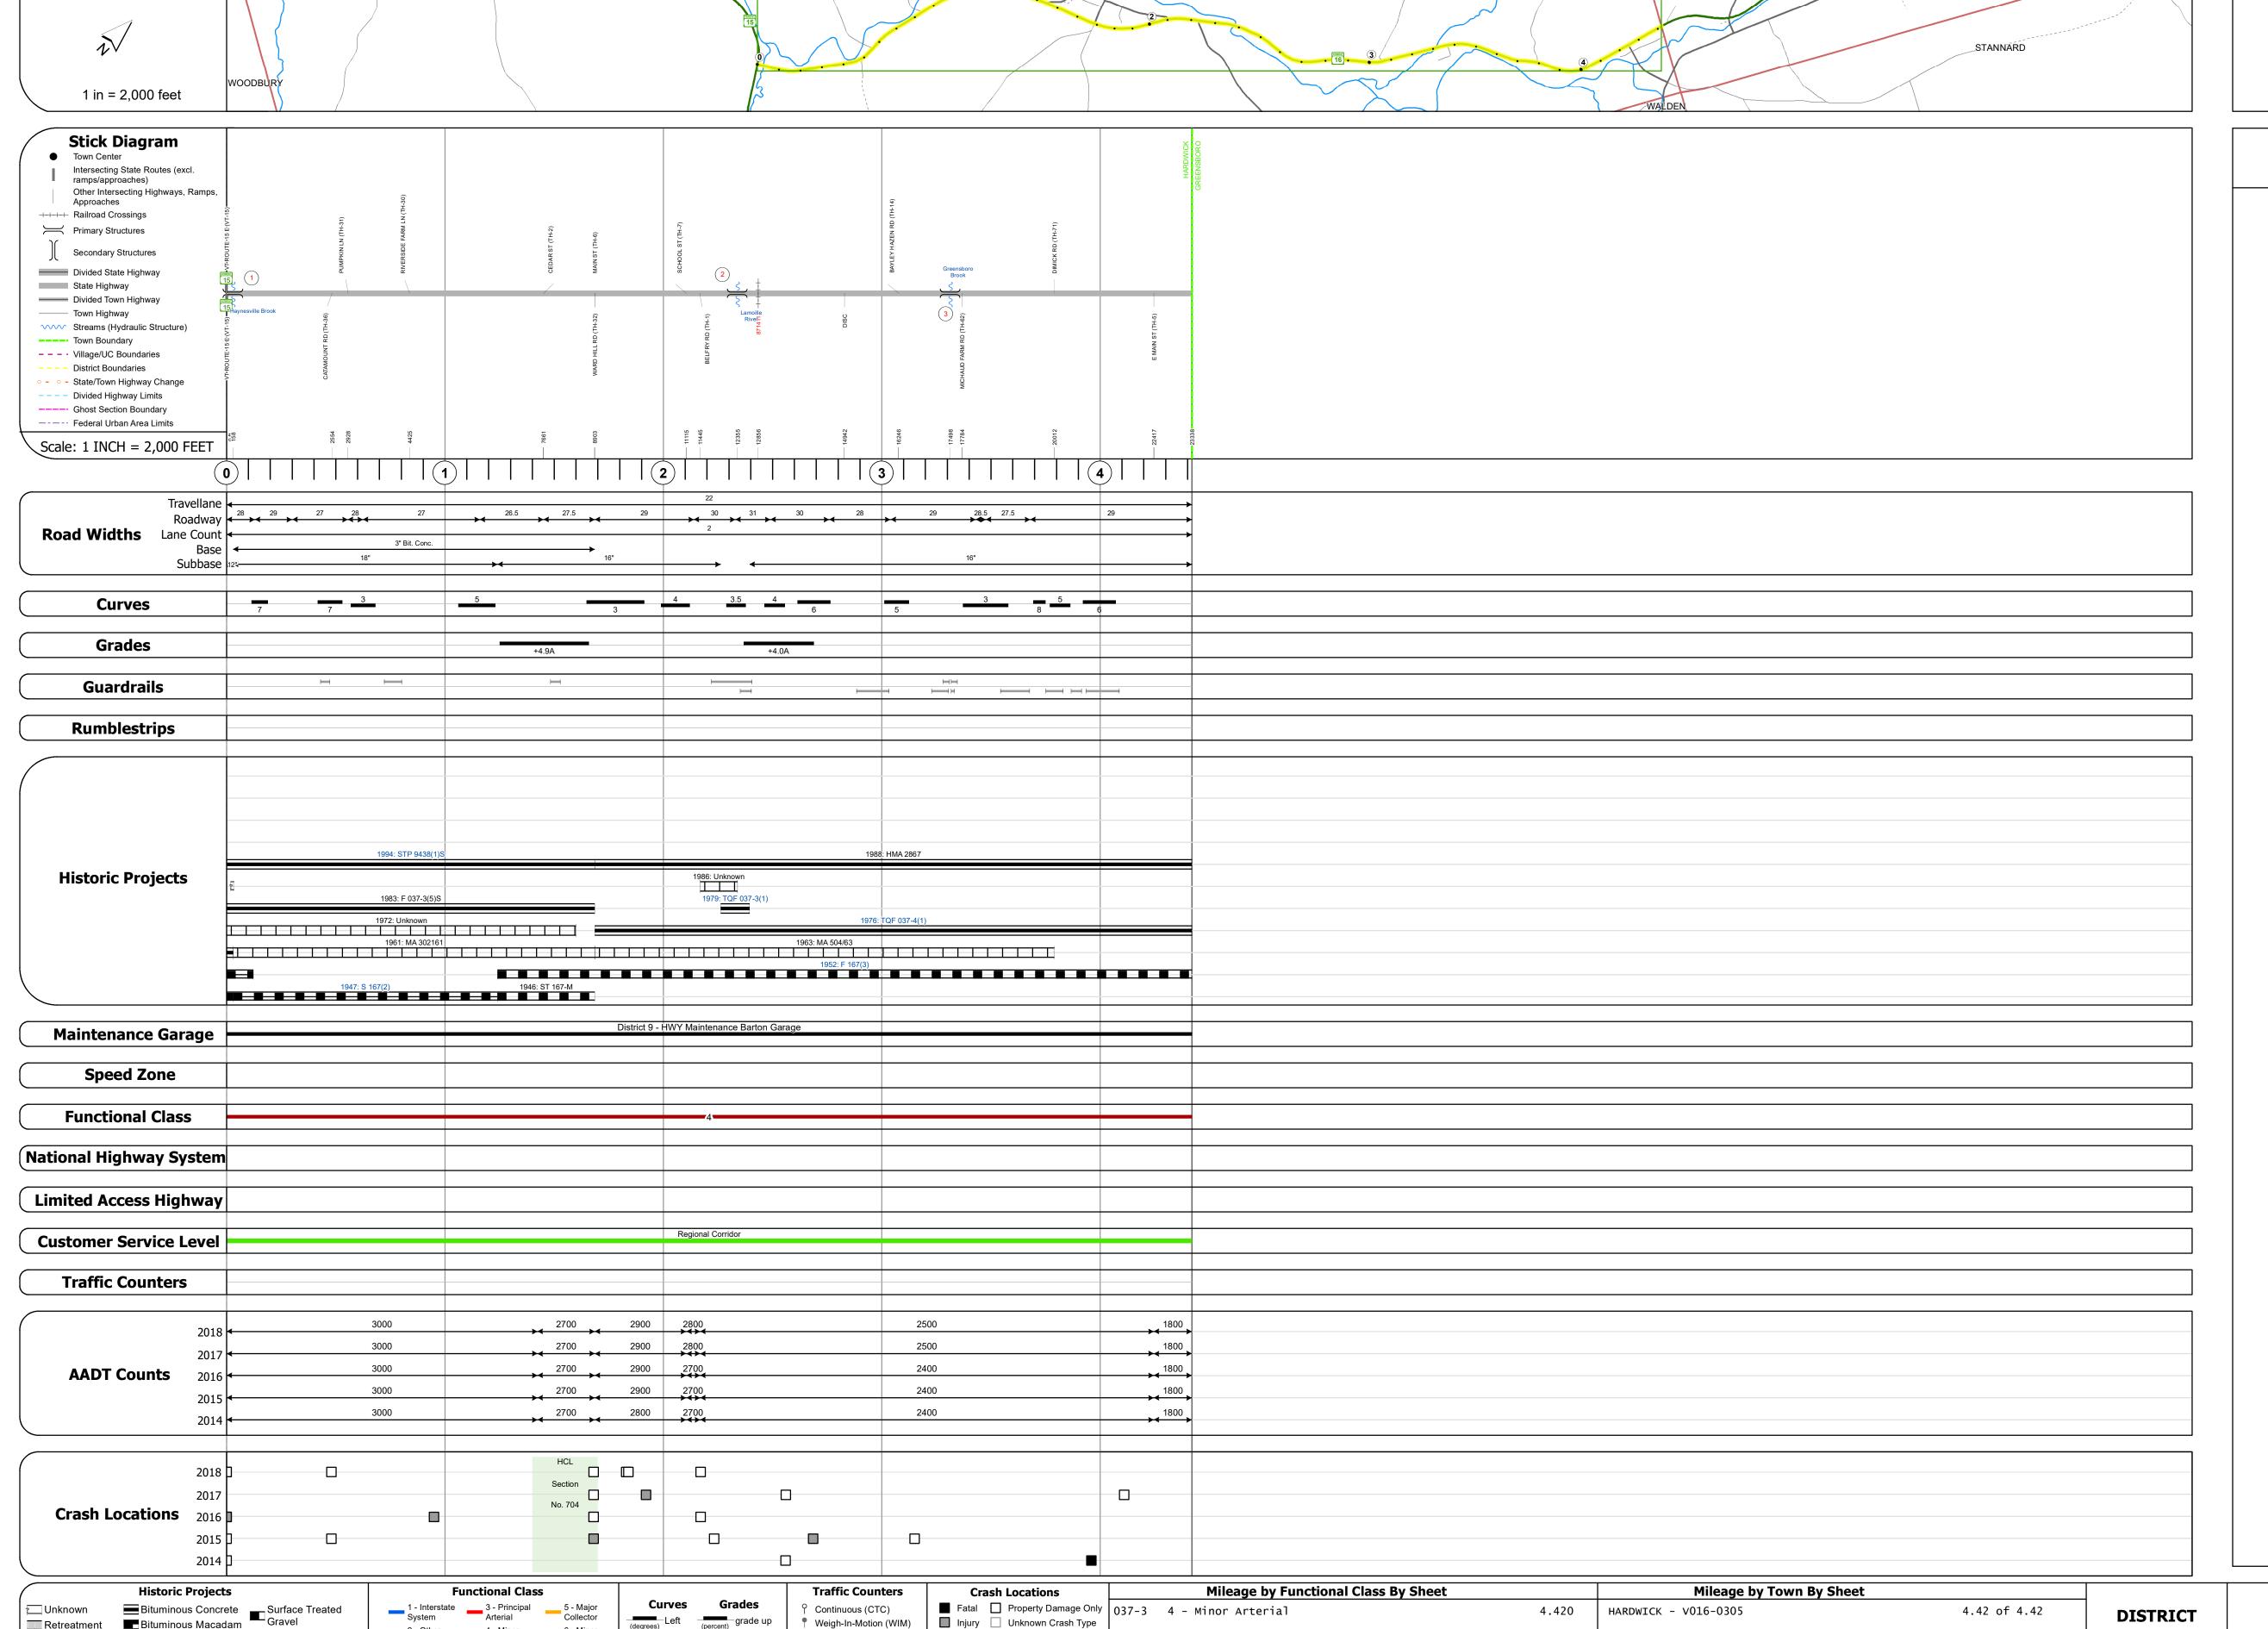

Stringer/multi-beam or girder - 1950 Structure No. 200037000103052 Length: 84' Width: 30.0' Facility Carried: VT 16 ML Structure Type: ROLLED BEAM Features Intersected: HAYNESVILLE BROOK Surface: Bituminous Maintenance/Ownership: State

Bridge <mark>2</mark>: Stringer/multi-beam or girder - 1919 Structure No. 200037000203052 Length: 108' Facility Carried: VT 16 ML Structure Type: 2SP ROLLED BEAM Features Intersected: LAMOILLE RIVER Surface: Bituminous Maintenance/Ownership: State

Stringer/multi-beam or girder - 1952 Structure No. 200037000303052 Length: 34' Width: 29.5' Facility Carried: VT 16 ML Structure Type: ROLLED BEAM Features Intersected: GREENSBORO BROOK Surface: Bituminous Maintenance/Ownership: State

2 - Other 4 - Minor Freeways and Arterial

Left (percent) grade up grade dow

Weigh-In-Motion (WIM)

△ Short-Term, Unscheduled

▲ Short-Term, Scheduled

Injury Unknown Crash Type

High Crash Locations (HCL's)

HCL No. 201 - 300 (21 - 30)

1 - 100 (1 - 10) 301 - 400 (31 - 40)

Sections (& Intersections)